

Buxton Opera House CL Section
- WORKING Draft - 08 02 2017


Please Note
- Do not scale off prints.
- All dimensions in mm unless otherwise stated.
- Verify all critical dimensions on site prior to construction, especially stage rake.
- Drawing shows intent only; representing visual concepts and suggestions only.
- No liability is accepted for any action resulting from this drawing, however caused.

Spec Note's:
- Proscenium: 9.1m wide, 6m high.
- Stage Rake: 1:24 approx. to "hump" 7.3m upstage of Iron Curtain, then flat(ish) to rear wall.
- Refer to Technical documents for further information.

Notes:
This is Still a Working Drawing, not all details finalised...

REVISION:
Base File - BOH_Working Draft - Stage Plan
2017 02 08 (1-50 at A2) or (1-25 at A0)

Rev	Date	Notes
A	27/08/24	Reviewed for General Issue Aug 24
B		

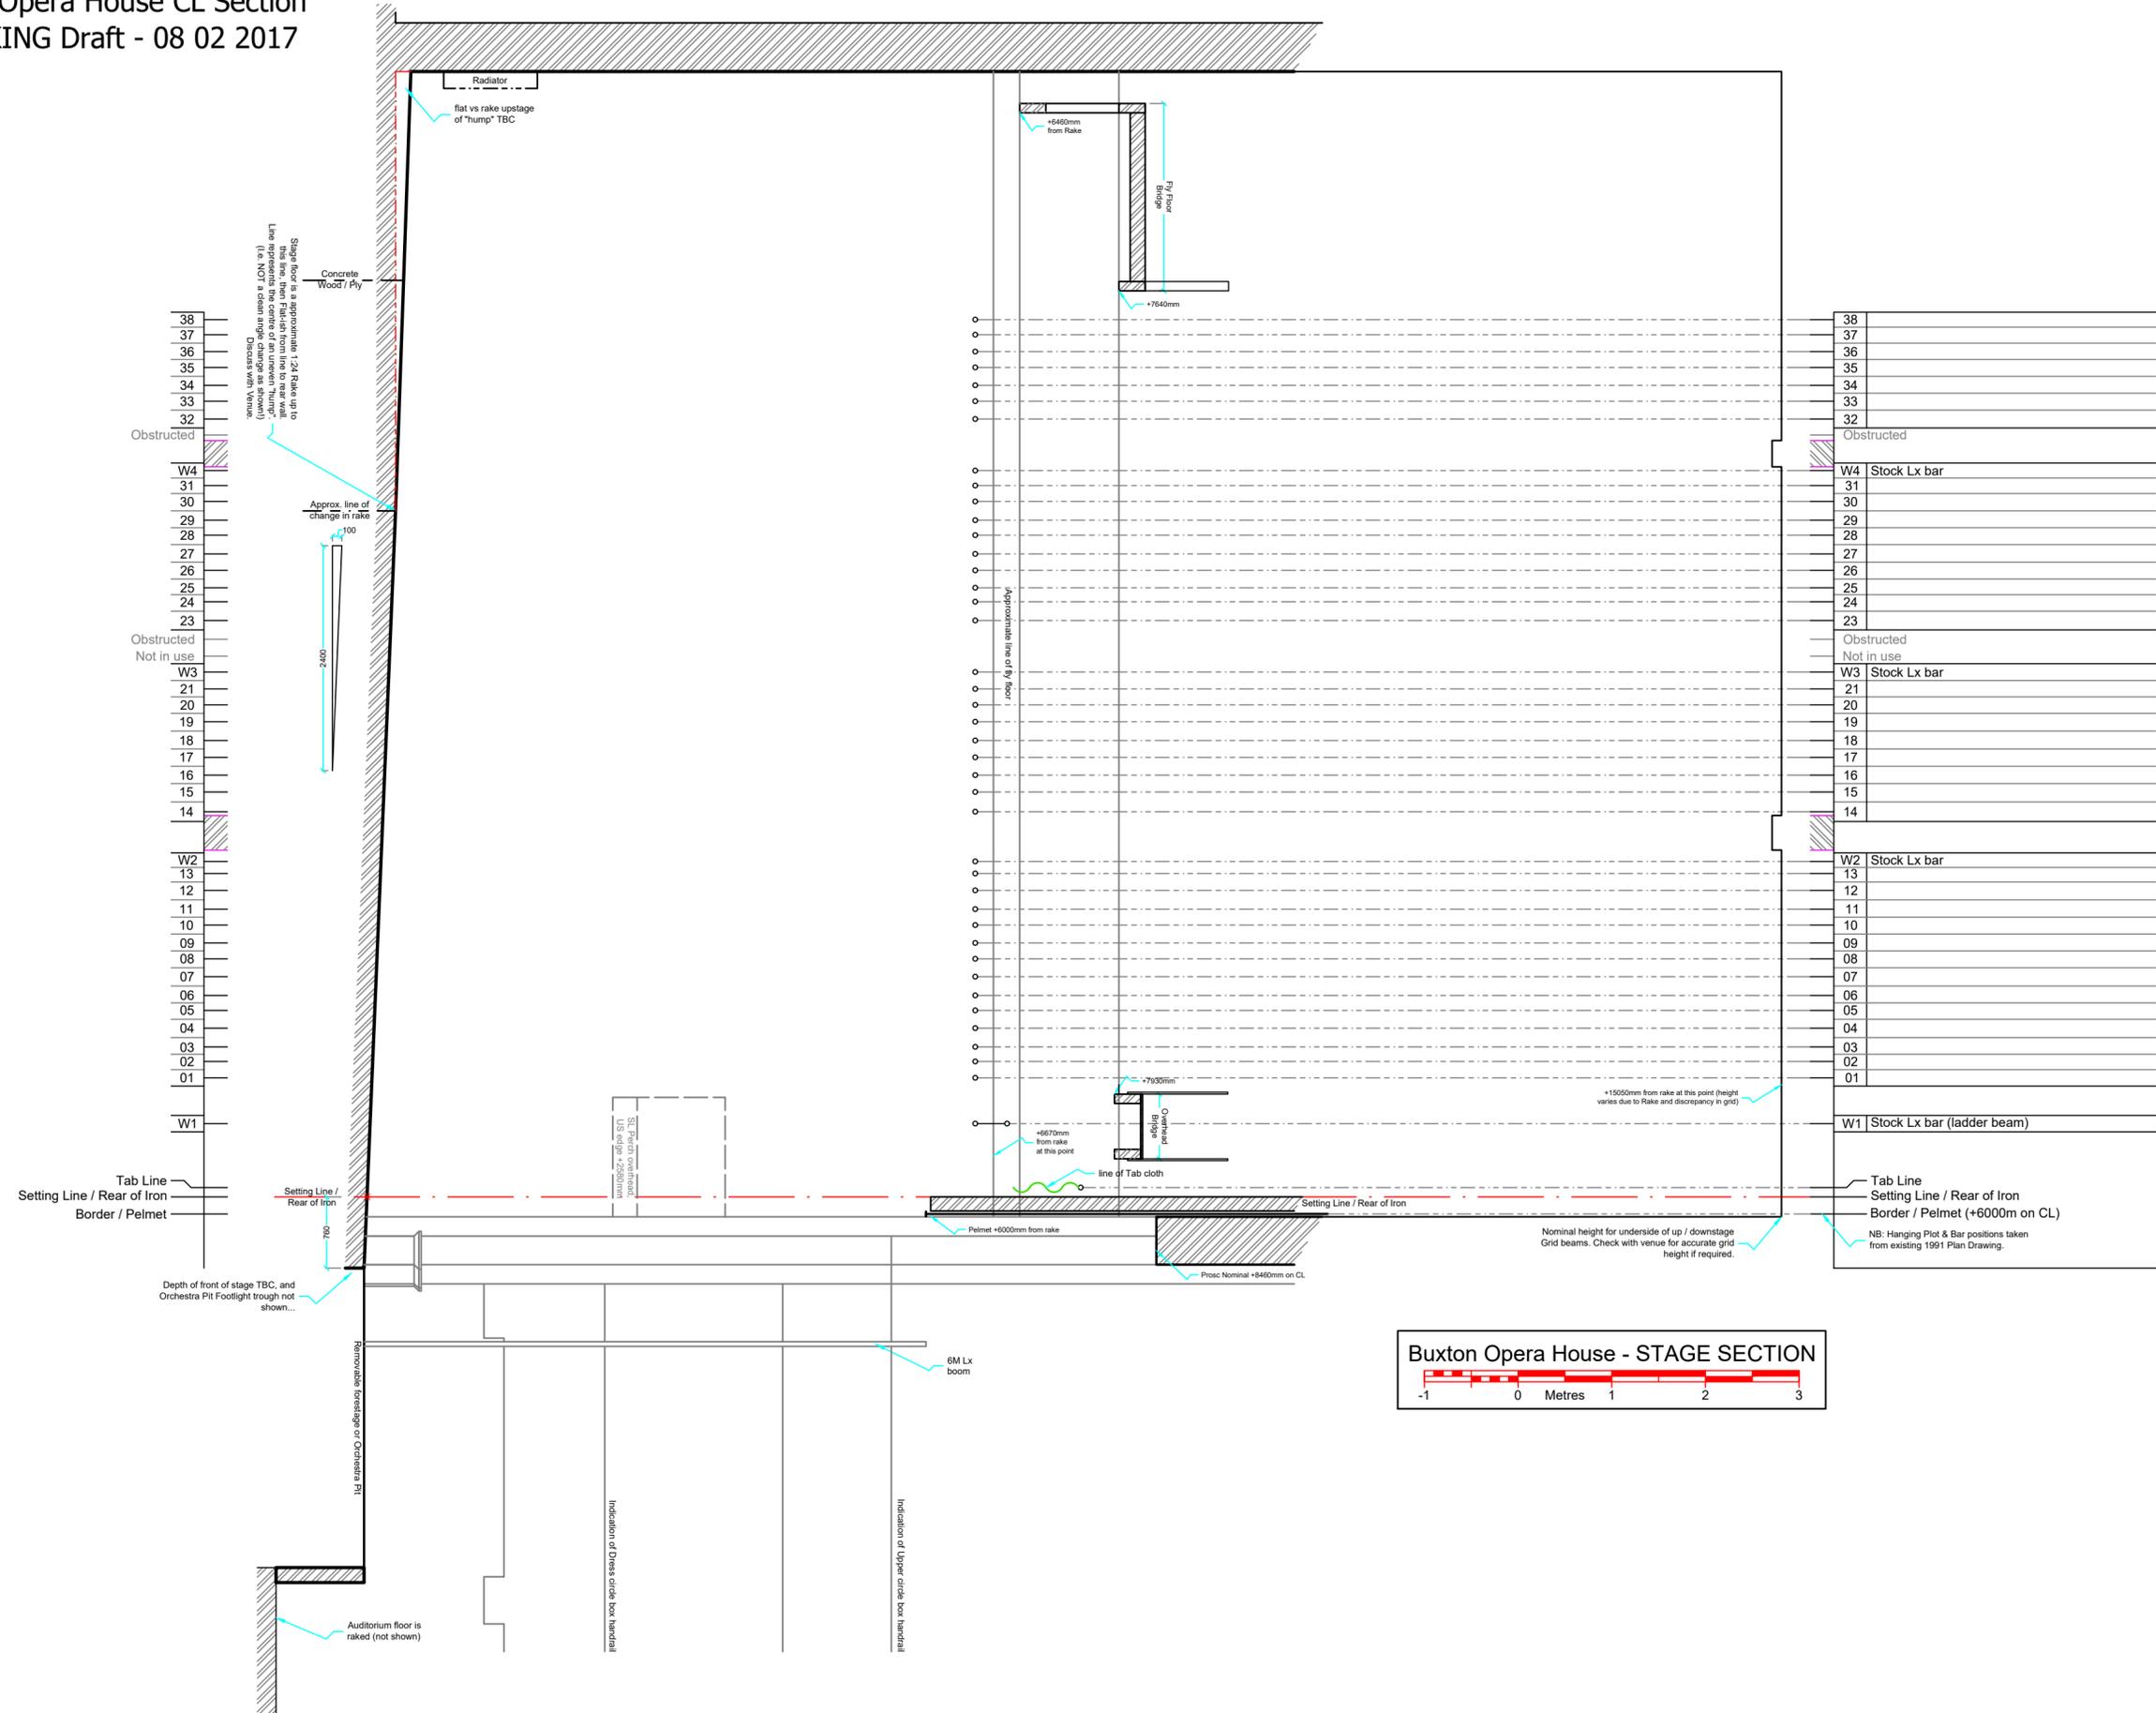

38	
37	
36	
35	
34	
33	
32	
31	
30	
29	
28	
27	
26	
25	
24	
23	
22	
21	
20	
19	
18	
17	
16	
15	
14	
13	
12	
11	
10	
09	
08	
07	
06	
05	
04	
03	
02	
01	
W4	Stock Lx bar
W3	Stock Lx bar
W2	Stock Lx bar
W1	Stock Lx bar (ladder beam)

Buxton Opera House - STAGE SECTION
-1 0 1 2 3 Metres

PROVISIONAL
Buxton Opera House
STAGE CL SECTION

VENUE:
Buxton Opera House
PRODUCTION:
DIRECTOR:
SET DESIGNER:
LIGHTING DESIGNER:

ACT / SCENE:
Working draft - For approval only!
DRAWN BY:
DATE:
STAGE SECTION LAST UPDATED:
(08 02 2017 by S Oliver)
SCALE:
1:50 @ A2
or 1:25 at A0