



1000

**Please Note**  
- Do not scale off prints.  
- All dimensions in mm unless otherwise stated.  
- Verify all critical dimensions on site prior to construction, especially stage rake.  
- Drawing shows intent only; representing visual concepts and suggestions only.  
- No liability is accepted for any action resulting from this drawing, however caused.

**Spec Note's:**  
- Proscenium: 9.1m wide, 6m high.  
- Stage Rake: 1:24 approx. to "hump" 7.3m upstage of Iron Curtain, then flat(ish) to rear wall.  
- Refer to Technical documents for further information.


**Notes:**  
This is Still a Working Drawing, not all details finalised...

**REVISION:**

Rev	Date	Notes
A	27/08/24	Reviewed for General Issue Aug 24
B		

38	
37	
36	
35	
34	
33	
32	
Obstructed	
Stock Lx bar W4	
31	
30	
29	
28	
27	
26	
25	
24	
23	
Obstructed	
Not in use	
Stock Lx bar W3	
21	
20	
19	
18	
17	
16	
15	
14	
Obstructed	
Stock Lx bar W2	
13	
12	
11	
10	
09	
08	
07	
06	
05	
04	
03	
02	
01	
Obstructed	
Stock Lx bar (ladder beam) W1	
Tab Line	
Setting Line / Rear of Iron	
Border / Pelmet (+600mm on CL)	

NB: Hanging Plot & Bar positions taken from existing 1991 Plan Drawing.

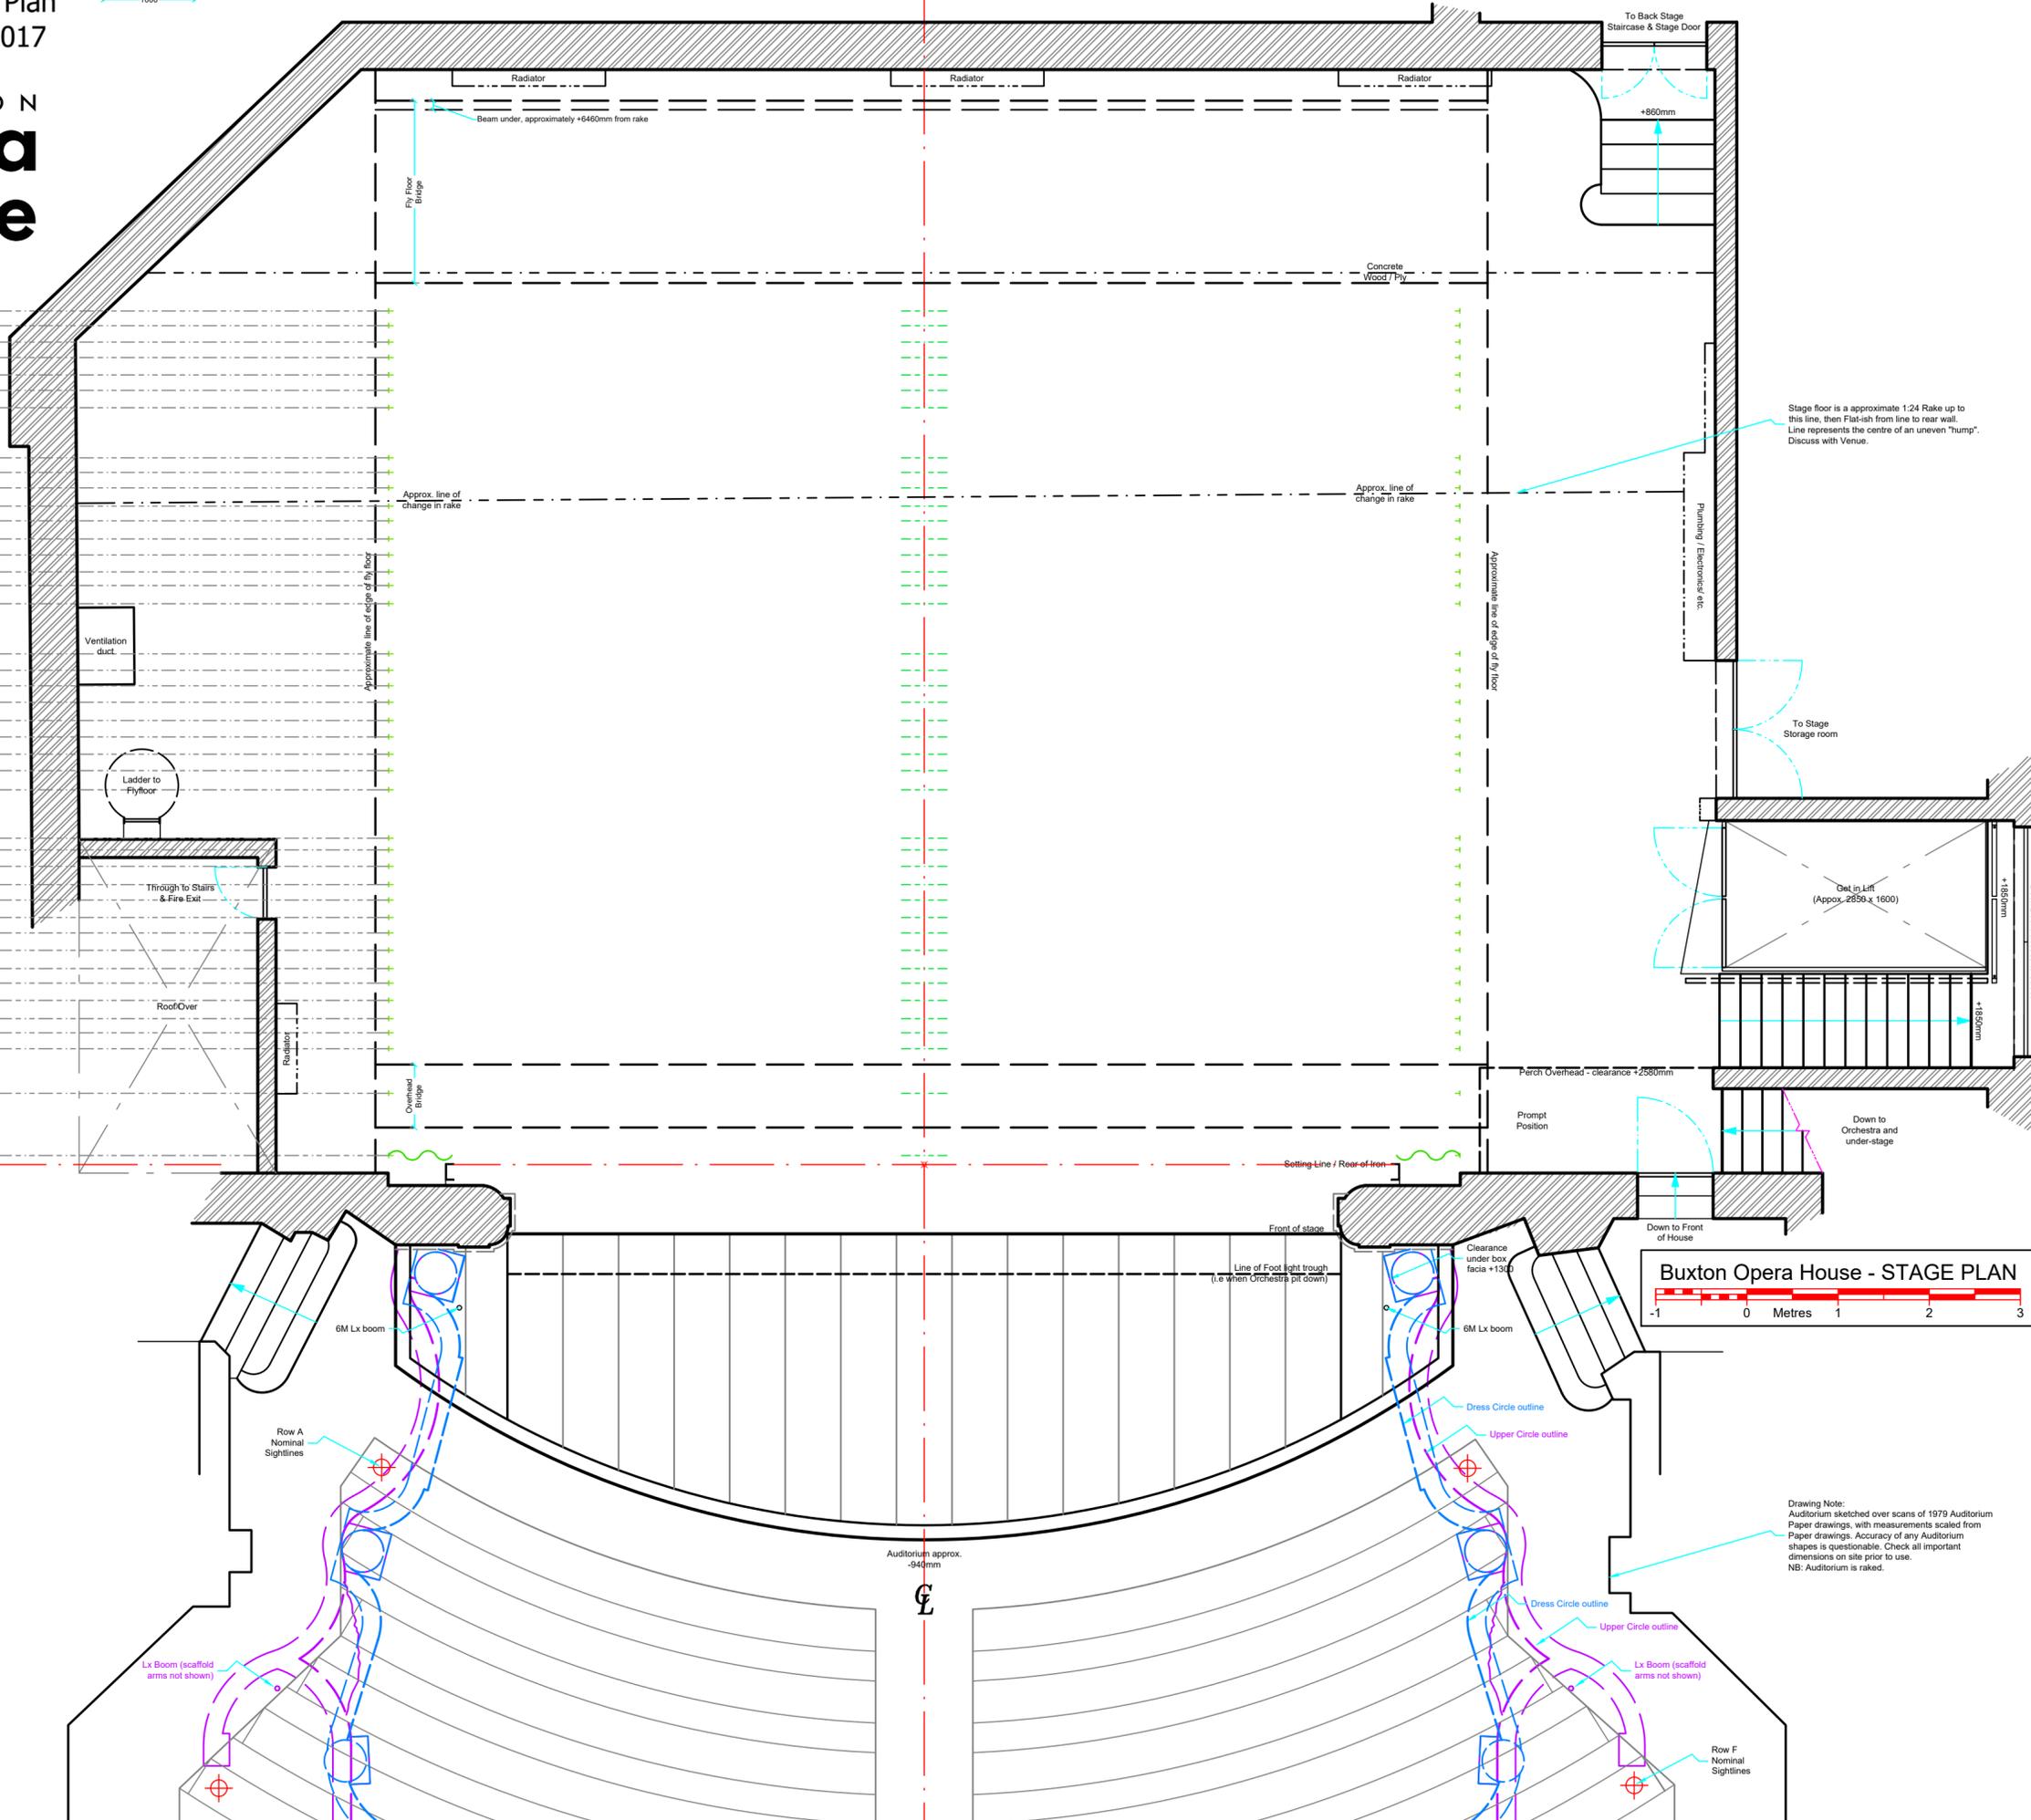

**Buxton Opera House - STAGE PLAN**

**PROVISIONAL**

**STAGE GROUND PLAN**

VENUE:  
**Buxton Opera House**

PRODUCTION:  
.

DIRECTOR:  
.

SET DESIGNER:  
.

LIGHTING DESIGNER:  
.

ACT / SCENE:  
**Working draft - For approval only!**

DRAWN BY:	DATE:
Simon Oliver	08 02 2017

SCALE:  
**1:50 @ A2**  
or 1:25 at A0

**Drawing Note:**  
Auditorium sketched over scans of 1979 Auditorium Paper drawings, with measurements scaled from Paper drawings. Accuracy of any Auditorium shapes is questionable. Check all important dimensions on site prior to use.  
NB: Auditorium is raked.