

| HOUSELIGHTS | | |
|-------------|---------|-------|
| Unit | Channel | DMX |
| Houselights | 999 | 1/509 |
| | 999 | 1/510 |
| | 999 | 1/511 |
| | 999 | 1/512 |

| Chauvet Maverick Mk2 Wash Mode 2 - 20 Chn | | | |
|---|----------|---------|-------|
| BAR | Position | Channel | DMX |
| LX1 | SR | 201 | 2/1 |
| LX1 | SRC | 202 | 2/21 |
| LX1 | SLC | 203 | 2/41 |
| LX1 | SL | 204 | 2/61 |
| LX2 | SR | 205 | 2/81 |
| LX2 | SRC | 206 | 2/101 |
| LX2 | SLC | 207 | 2/121 |
| LX2 | SL | 208 | 2/141 |
| LX3 | SR | 209 | 2/161 |
| LX3 | SRC | 210 | 2/181 |
| LX3 | SLC | 211 | 2/201 |
| LX3 | SL | 212 | 2/221 |

| ETC Coloursource Par - 6 Chn | | | |
|------------------------------|----------|---------|-------|
| BAR | Position | Channel | DMX |
| LX3 | SR | 181 | 2/410 |
| LX3 | SRRC | 182 | 2/420 |
| LX3 | SRC | 183 | 2/430 |
| LX3 | SLC | 184 | 2/440 |
| LX3 | SLLC | 185 | 2/450 |
| LX3 | SL | 186 | 2/460 |

| Showtec Performer Cyc Q6 - Tour Mode - 13 Chn | | | |
|---|----------|---------|-------|
| BAR | Position | Channel | DMX |
| LX4 | SR | 301 | 2/241 |
| LX4 | SRRC | 302 | 2/254 |
| LX4 | SRC | 303 | 2/267 |
| LX4 | SLC | 304 | 2/280 |
| LX4 | SLLC | 305 | 2/293 |
| LX4 | SL | 306 | 2/306 |




| S4 LED S3 x8 Direct 12 Chn | | | |
|----------------------------|----------|---------|-------|
| BAR | Position | Channel | DMX |
| Gallery Bar | SL | 7 | 1/215 |
| Gallery Bar | SLC | 8 | 1/227 |
| Gallery Bar | SRC | 11 | 1/263 |
| Gallery Bar | SRC | 12 | 1/275 |

| S4 LED S3 x8 Direct 12 Chn | | | |
|----------------------------|----------|---------|-------|
| BAR | Position | Channel | DMX |
| Upper Circle | SL | 21 | 1/323 |
| Upper Circle | SL | 22 | 1/335 |
| Upper Circle | SR | 25 | 1/371 |
| Upper Circle | SR | 26 | 1/383 |

| S4 Coloursource Spot V Direct 8 | | | |
|---------------------------------|----------|---------|-------|
| BAR | Position | Channel | DMX |
| Prosc | SL | 41 | 1/419 |
| Prosc | SR | 42 | 1/427 |

| Unique Hazer | | | |
|--------------|----------|---------|-------|
| BAR | Position | Channel | DMX |
| Floor | SL | 490 | 2/511 |

| Hot Power - Constant Current Modules | | |
|--------------------------------------|----------|---------|
| BAR | Position | Circuit |
| Gallery Bar | SL | 7 |
| Gallery Bar | SR | 8 |
| Upper Circle | SL | 19 & 20 |
| Upper Circle | SR | 25 & 26 |
| Prosc | SL | 35 & 36 |
| Prosc | SR | 41 & 42 |

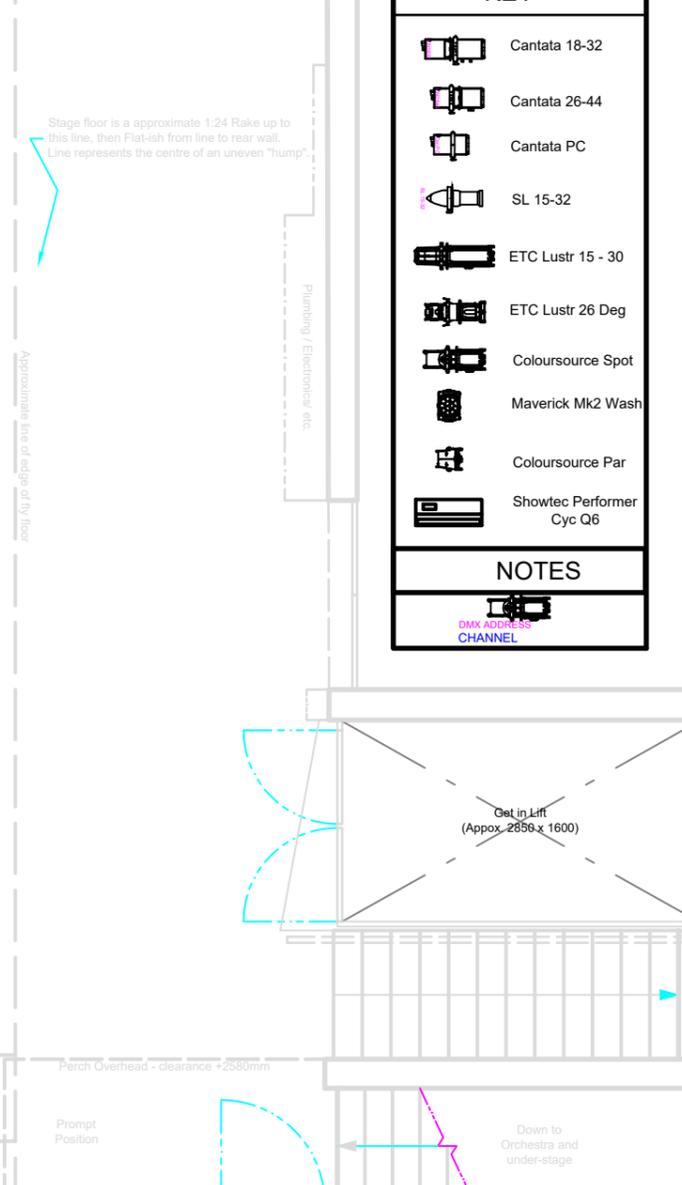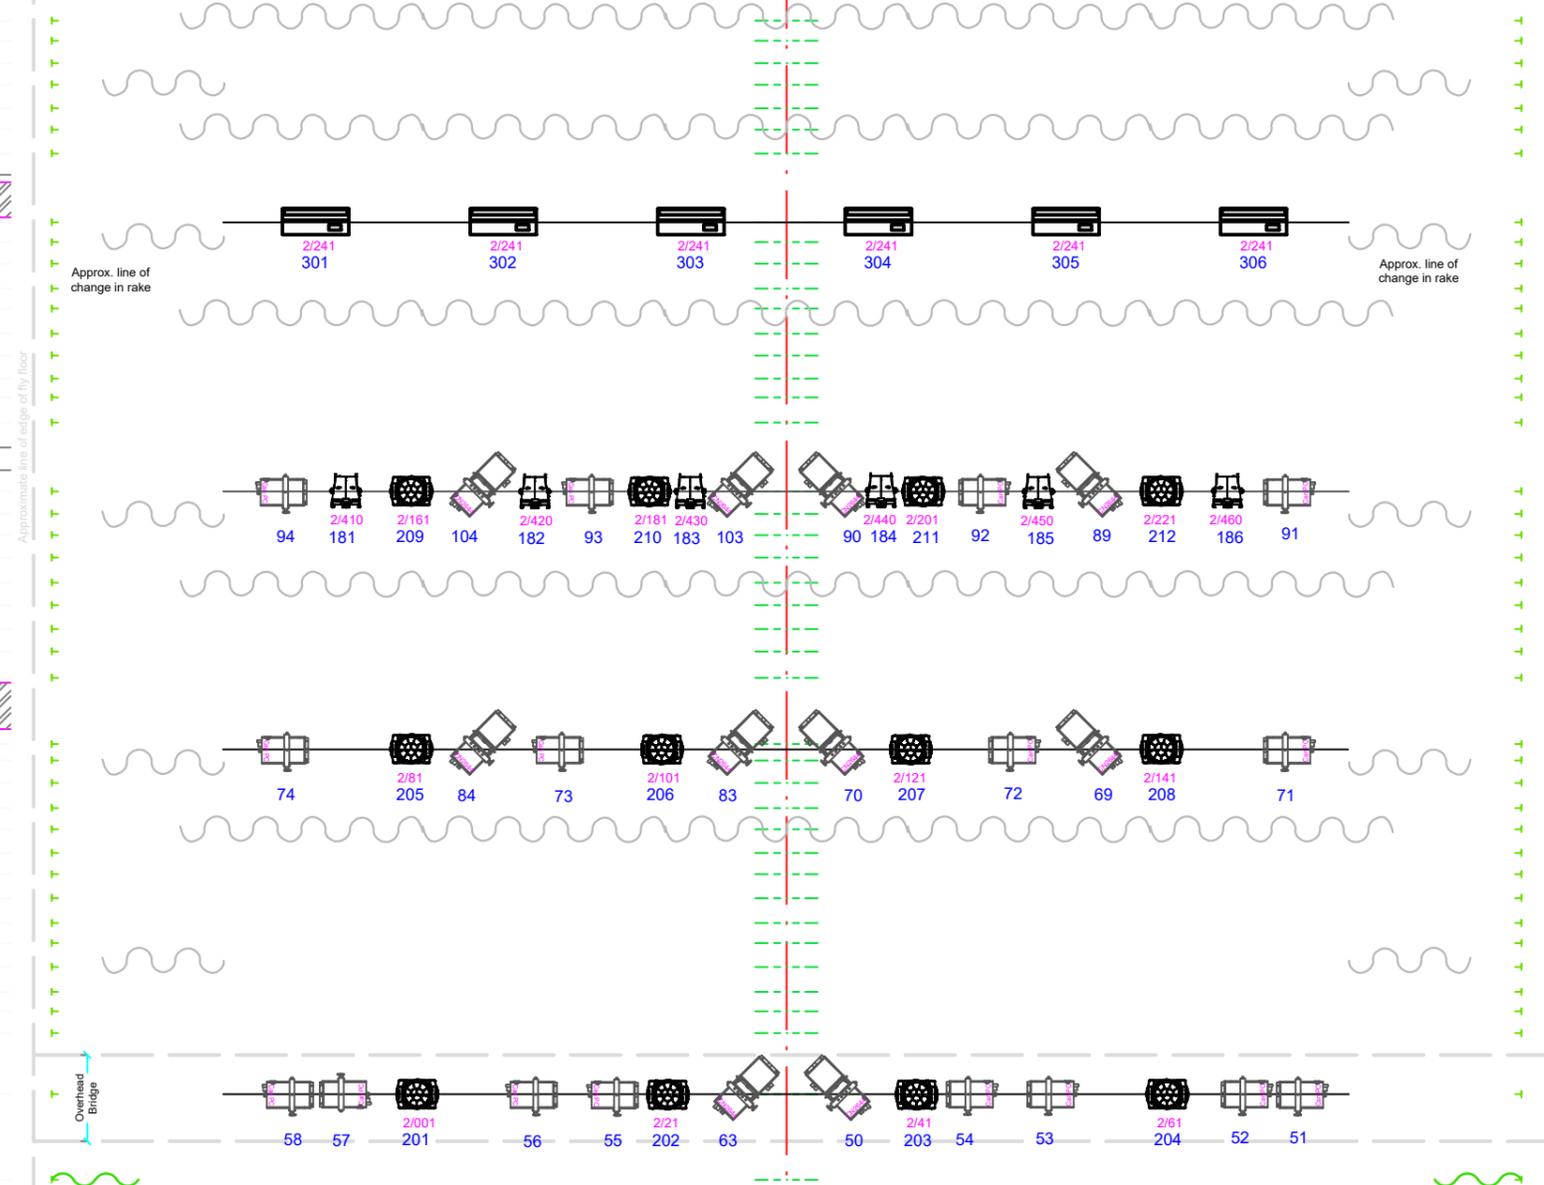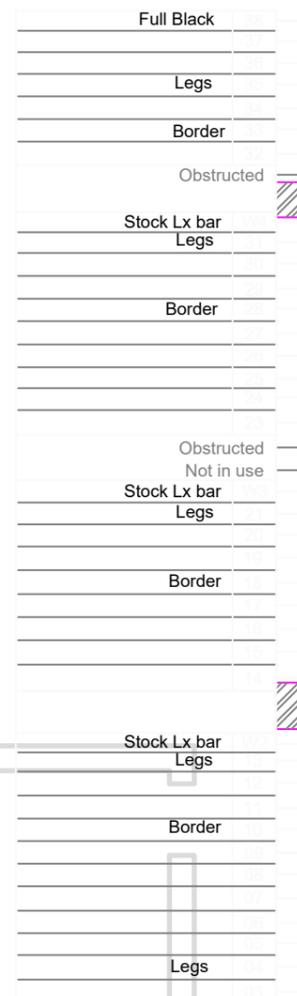


KEY

- Cantata 18-32
- Cantata 26-44
- Cantata PC
- SL 15-32
- ETC Lustr 15 - 30
- ETC Lustr 26 Deg
- Coloursource Spot
- Maverick Mk2 Wash
- Coloursource Par
- Showtec Performer Cyc Q6

NOTES

DMX ADDRESS CHANNEL

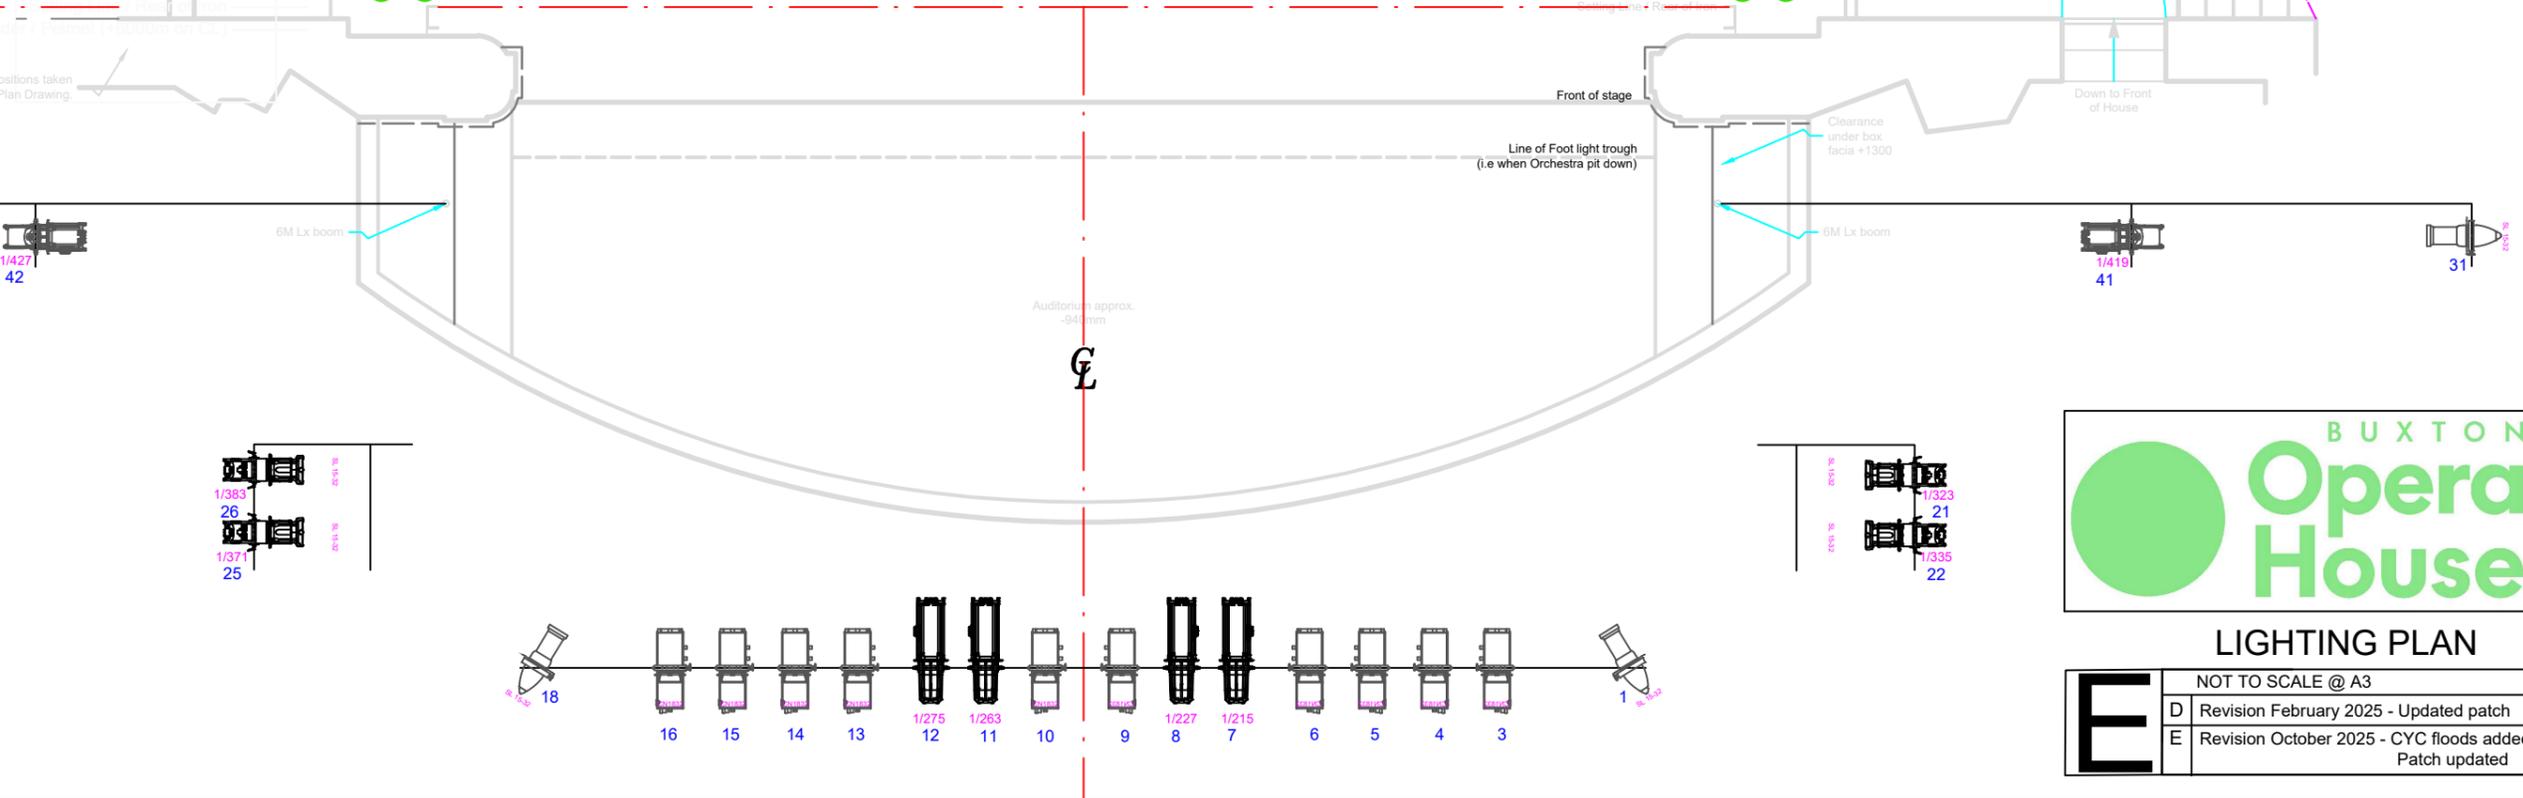

LIGHTING PLAN

| | |
|---|---|
| E | NOT TO SCALE @ A3 |
| | D Revision February 2025 - Updated patch |
| | E Revision October 2025 - CYC floods added Patch updated |