


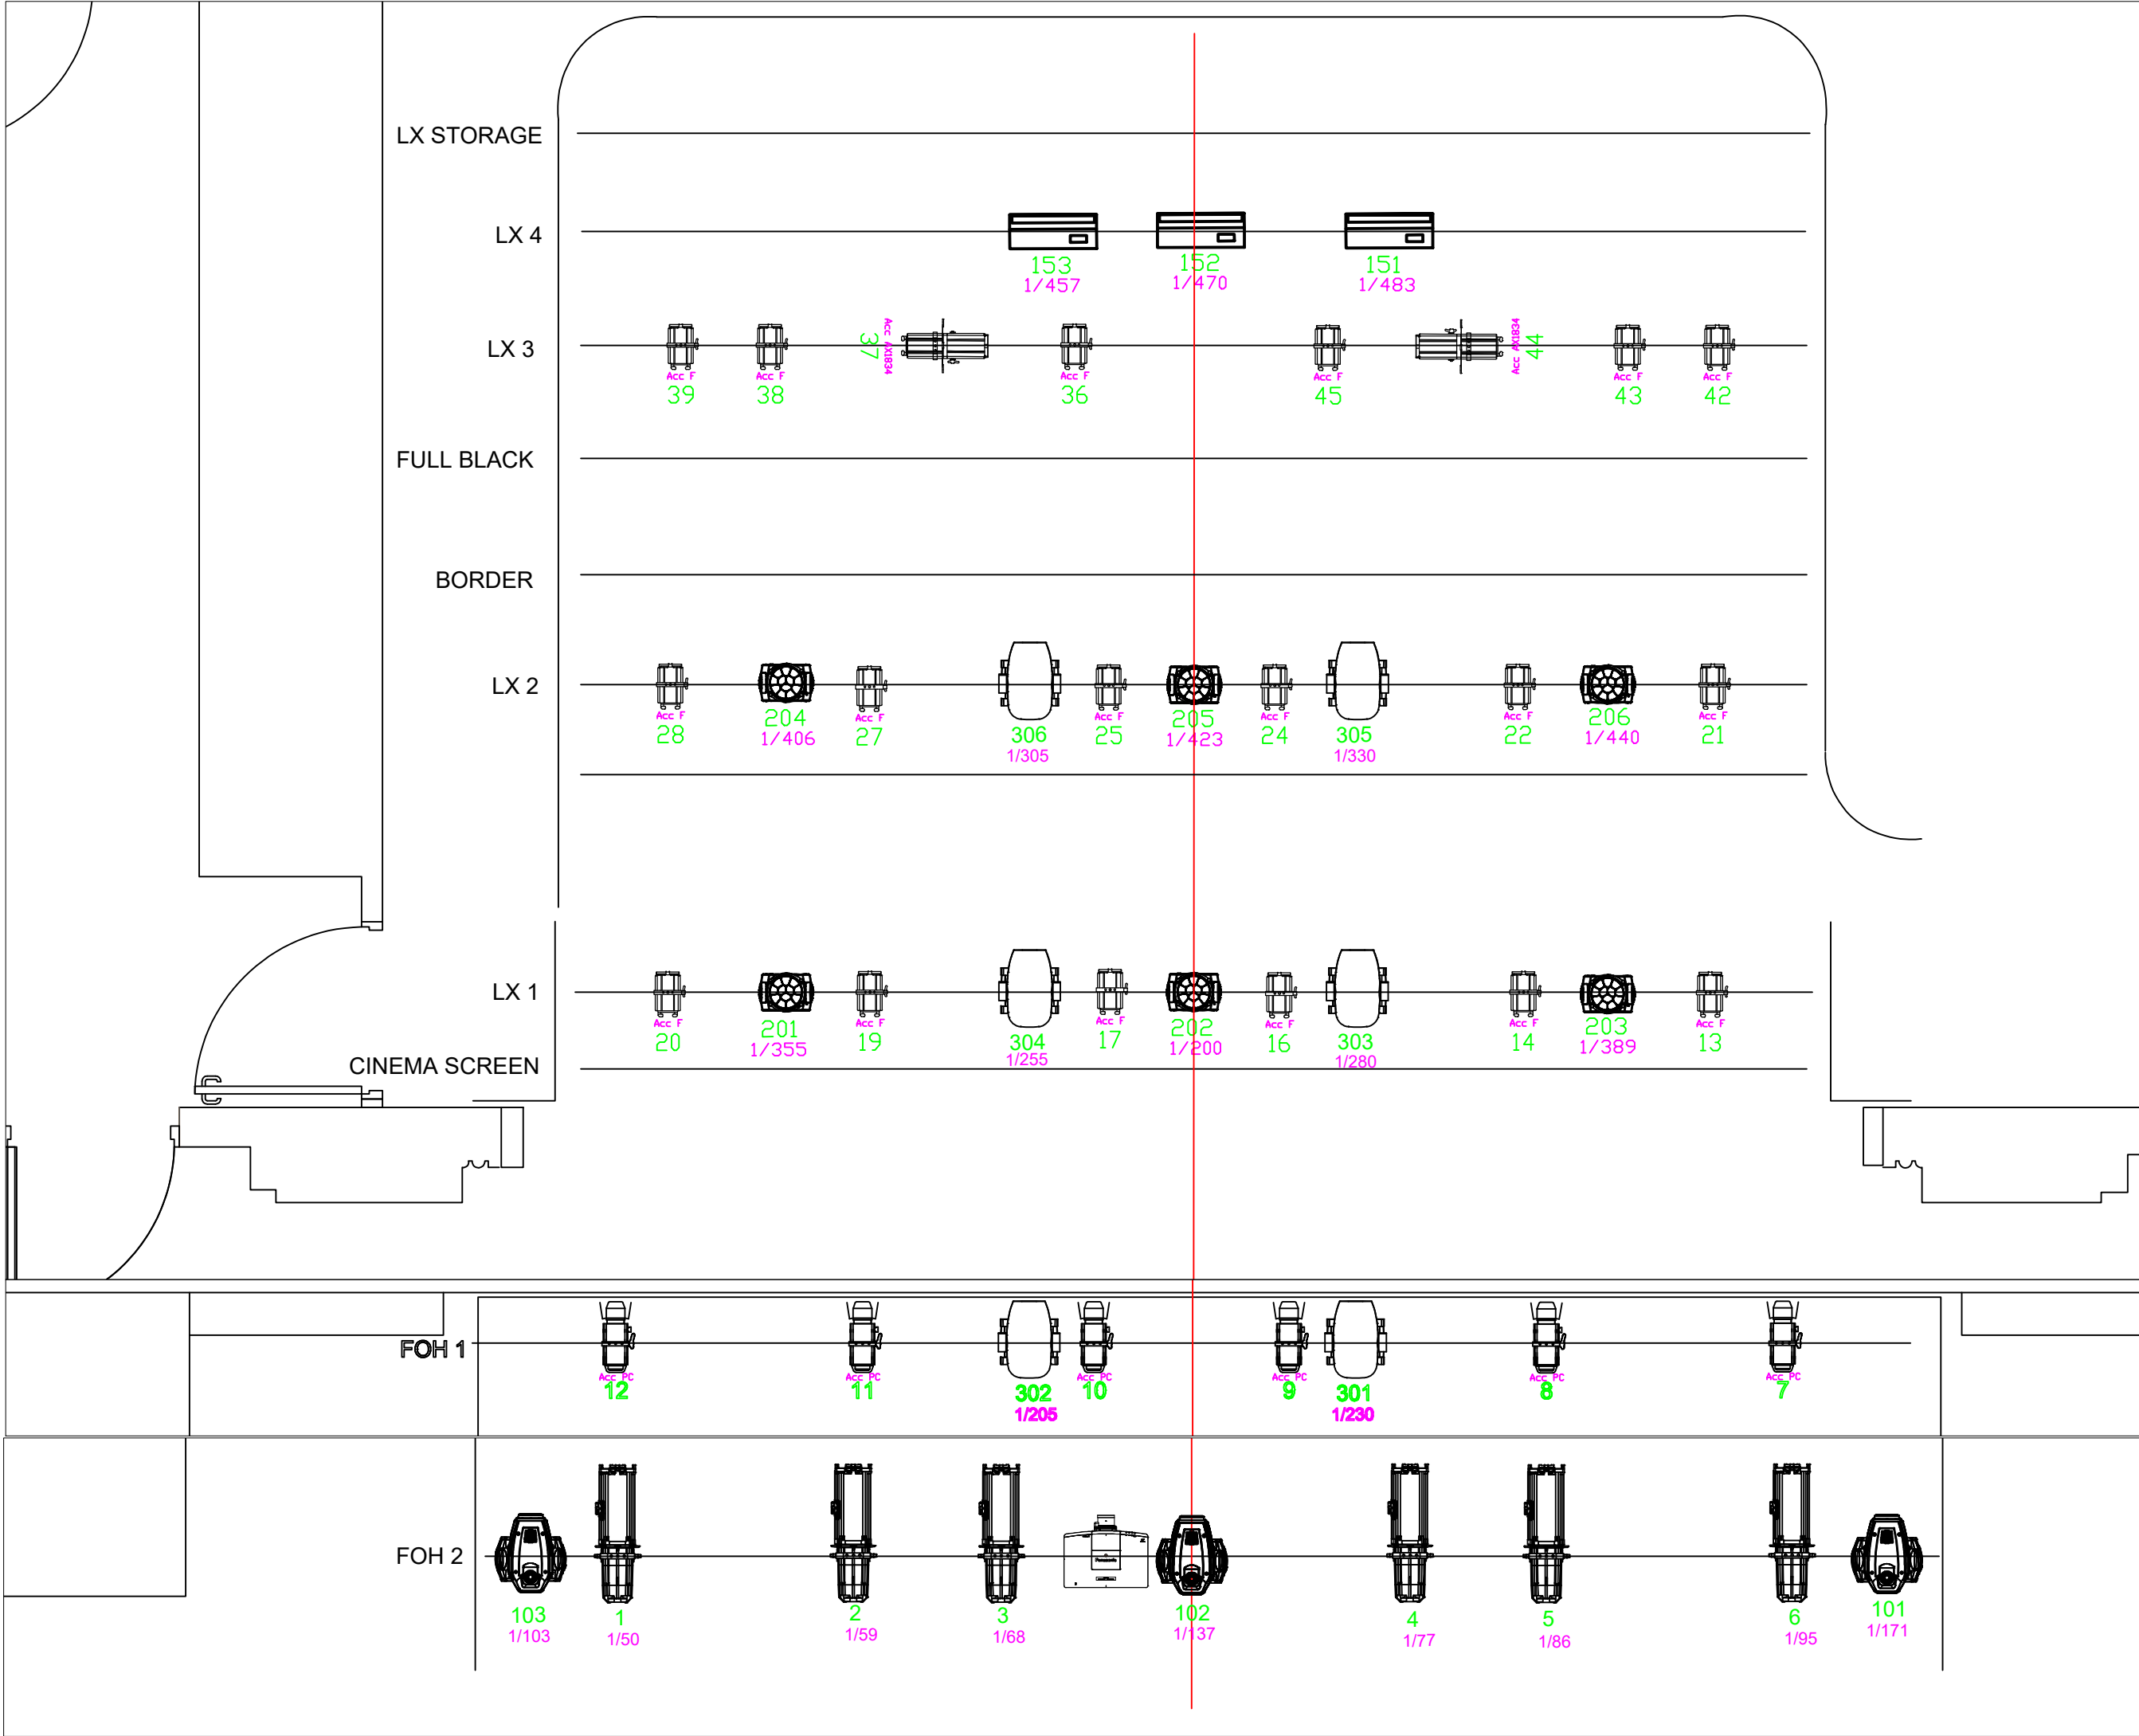

KEY

Selecon Aclaim
18/34

Selecon Aclaim
PC

Selecon Aclaim
Fresnel

Equinox 400
Hybrid - 25 Chn

Evora 350 CMY
- 34 Chn

Showtec Performer
Cyc Q6 SSD
Tour Mode 13 Chn

Martin Rogue 2
Wash - 17 chn

S4 Colour Source V
Direct - 8 Chn

NOTES

CHANNEL
DMX ADDRESS

HOUSELIGHTS			
Unit	Position	Channel	DMX
Houselights	FOH 2 SL	999	505
	FOH 2 C	999	505
	FOH 2 SR	999	505
	FOH 3 SL	999	503
	FOH 3 C	999	503
	FOH 3 SR	999	503
	Balcony SL	999	501
	Balcony C	999	501
	Balcony SR	999	501

Unit	Position	Channel	DMX
Auditorium Workers	Over Stage	998	509
	Well Lights	998	504
	Well Lights	998	506
	Well Lights	998	507
	Well Lights	998	508

Rogue R2X Wash 17 Chn			
BAR	Position	Channel	DMX
LX 1	SL	201	355
LX 1	C	202	372
LX 1	SR	203	389
LX 2	SL	204	406
LX 2	C	205	423
LX 2	SR	206	440

Showtec Performer Q6 SSD - TourMode - 13 Chn			
BAR	Position	Channel	DMX
LX 4	SR	151	483
LX 4	C	152	470
LX 4	SL	153	457

Evora 350 CMY- Basic 34 Chn			
BAR	Position	Channel	DMX
FOH	SR	101	171
FOH	C	102	137
FOH	SL	103	103

Equinox 400 Hybrid - Basic 25 Chn			
BAR	Position	Channel	DMX
FOH	SR	301	230
FOH	SL	302	205
LX 1	SR	303	280
LX 1	SL	304	255
LX 2	SR	305	330
LX 2	SL	306	305

ETC Colour Source V - Direct - 9 Chn			
BAR	Position	Channel	DMX
FOH	SR	1	50
FOH	SRRC	2	59
FOH	SRC	3	68
FOH	SLC	4	77
FOH	SLC	5	86
FOH	SL	6	95

NB - Due to fixture library on lon only patched 8 channels using old fixture

Hot Power			
BAR	Position	Channel	DMX
FOH Colour Source V	SR	1000	1 to 6

NB - Patched as Non Dim @ Full. Must be parked at full

PAC LIGHTING PLAN

NOT TO SCALE @ A3

J JULY 26 - DMX Address updated

