

Unit	Channel	DMX
Houselights	999	1/159
	999	1/1510
	999	1/1511
	999	1/1512

Chauvet Maverick Mk2 Wash Mode 2 - 20 Cdn			
BAR	Position Channel	DMX	Distances from Ct
LX1	SR	201	2/1
LX1	SR	202	2/21
LX1	SLC	203	2/41
LX1	SL	204	2/81
LX2	SR	205	2/81
LX2	SR	206	2/101
LX2	SLC	207	2/121
LX2	SL	208	2/141
LX3	SLC	210	2/181
LX3	SLC	211	2/201
LX3	SL	212	2/221

ETC Coloursource Par - 6 Cdn			
BAR	Position Channel	DMX	Distances from Ct
LX3	SR	181	2/410
LX3	SR/PC	182	2/420
LX3	SR/PC	183	2/430
LX3	SLC	184	2/440
LX3	SLC	185	2/450
LX3	SL	188	2/460

Showtec Performer Cyc Os - Tour Mode - 13 Cdn			
BAR	Position Channel	DMX	Distances from Ct
LX4	SR	402	2/254
LX4	C	403	2/267
LX4	C	404	2/280
LX4	SL	405	2/293

Eumab8 Evora CMY 350 Basic 34dn			
BAR	Position Channel	DMX	Distances from Ct
LX2	CSR	304	3/100
LX2	CS	305	3/134
LX2	CSL	306	3/168
LX3	CSR	307	3/202
LX3	CS	308	3/236
LX3	CSL	309	3/270

Robe L8 Mode 2			
BAR	Position Channel	DMX	Distances from Ct
LX1	SR	311	3/14
LX1	CS	322	3/34
LX1	SL	323	3/67
Upper Circle	SR	1	1/251
Upper Circle	SL	2	1/328

S4 LED S3 38 Dired 12 Cdn			
BAR	Position Channel	DMX	Distances from Ct
Gallery Bar	SL	3	1/179
Gallery Bar	SLC	4	1/191
Gallery Bar	SFC	7	1/203
Gallery Bar	SFC	11	1/215
Gallery Bar	SFC	14	1/227
Gallery Bar	SFC	15	1/239

S4 Coloursource Spot V Dired 8			
BAR	Position Channel	DMX	Distances from Ct
Upper Circle	SL	21	1/284
Upper Circle	SL	22	1/296
Upper Circle	SR	25	1/341
Upper Circle	SR	26	1/353

S4 Coloursource Spot V Dired 8			
BAR	Position Channel	DMX	Distances from Ct
Prosc	SL	41	1/365
Prosc	SR	42	1/373



Uniquig Hazer			
BAR	Position Channel	DMX	Distances from Ct
Floor	SL	490	2/511

Hot Power - Constant Current Modules			
BAR	Position	Circuit	Distances from Ct
Gallery Bar	SL	8	1/179
Gallery Bar	SL	9	1/191
Upper Circle	SL	18,20	2/420
Upper Circle	SL	25,26	3/430
Prosc	SL	35,36	4/440
Prosc	SR	41,42	5/450

1/373



1/365

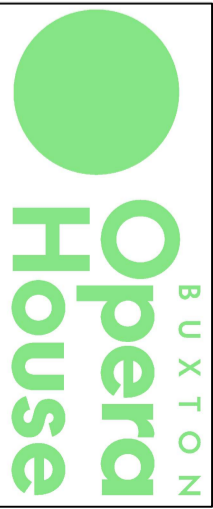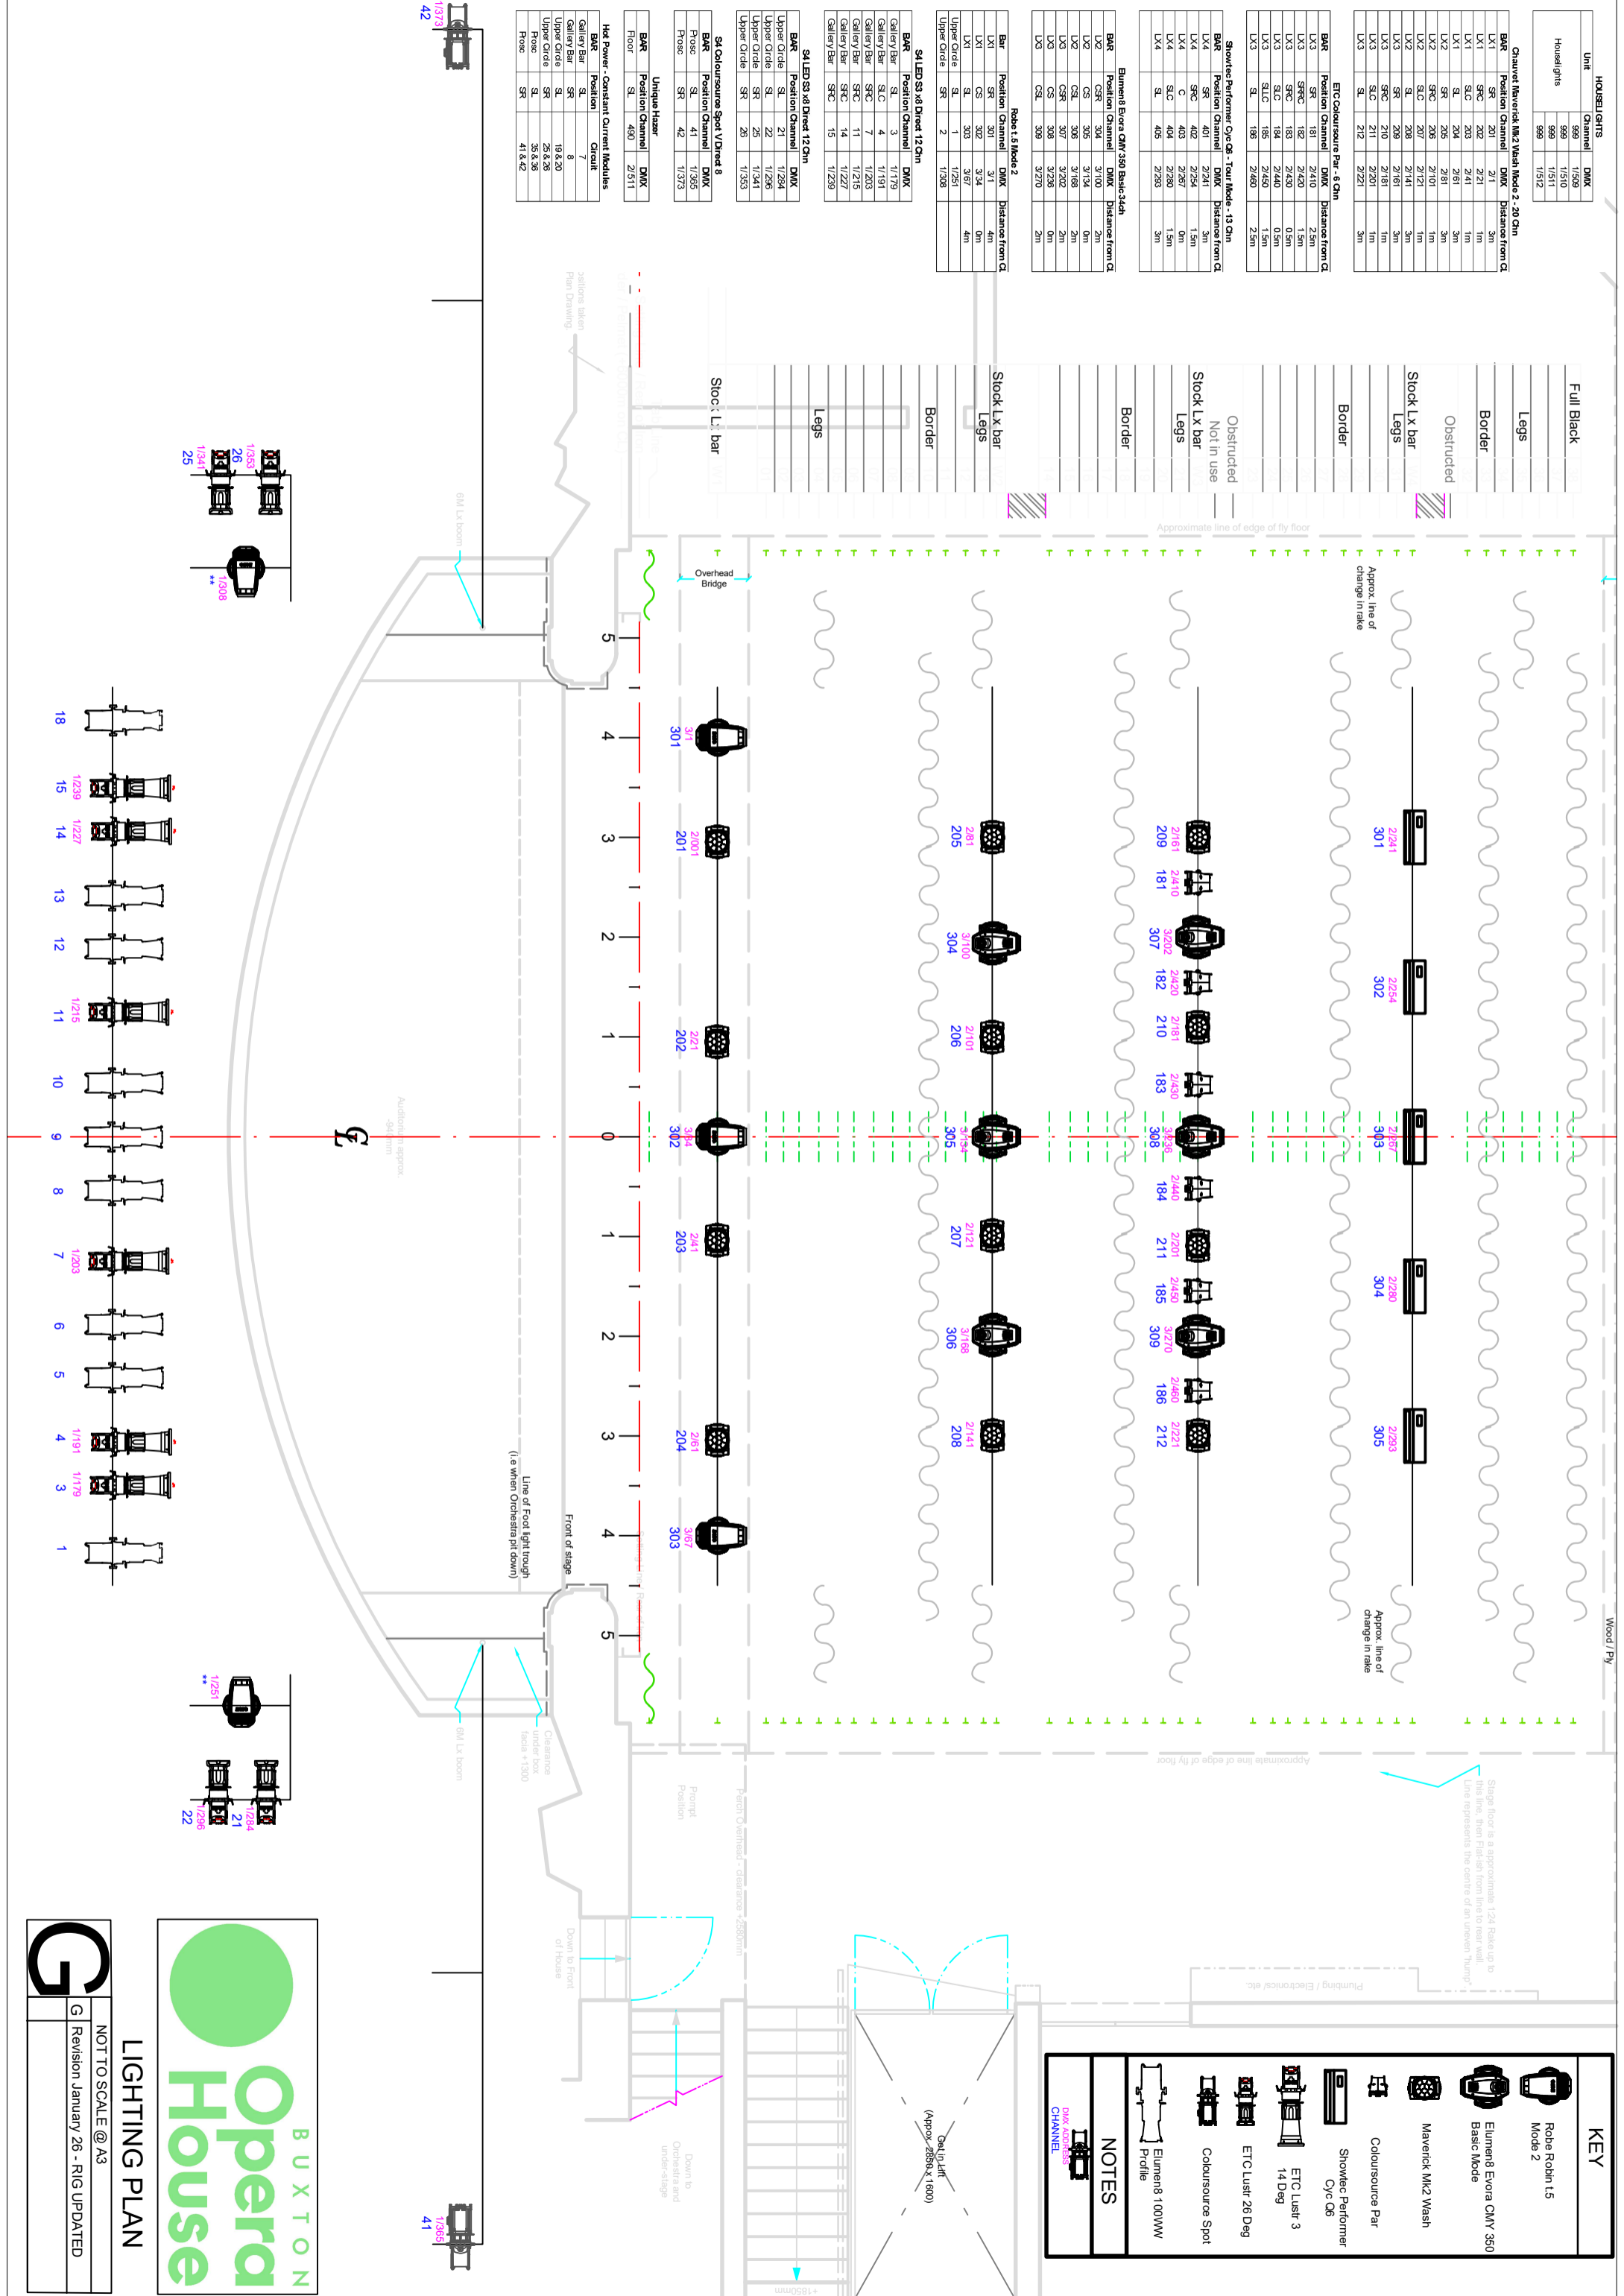

LIGHTING PLAN

NOT TO SCALE @ A3
 Revision January 26 - RIG UPDATED

